


BATTERY LANE

(ROW 60')

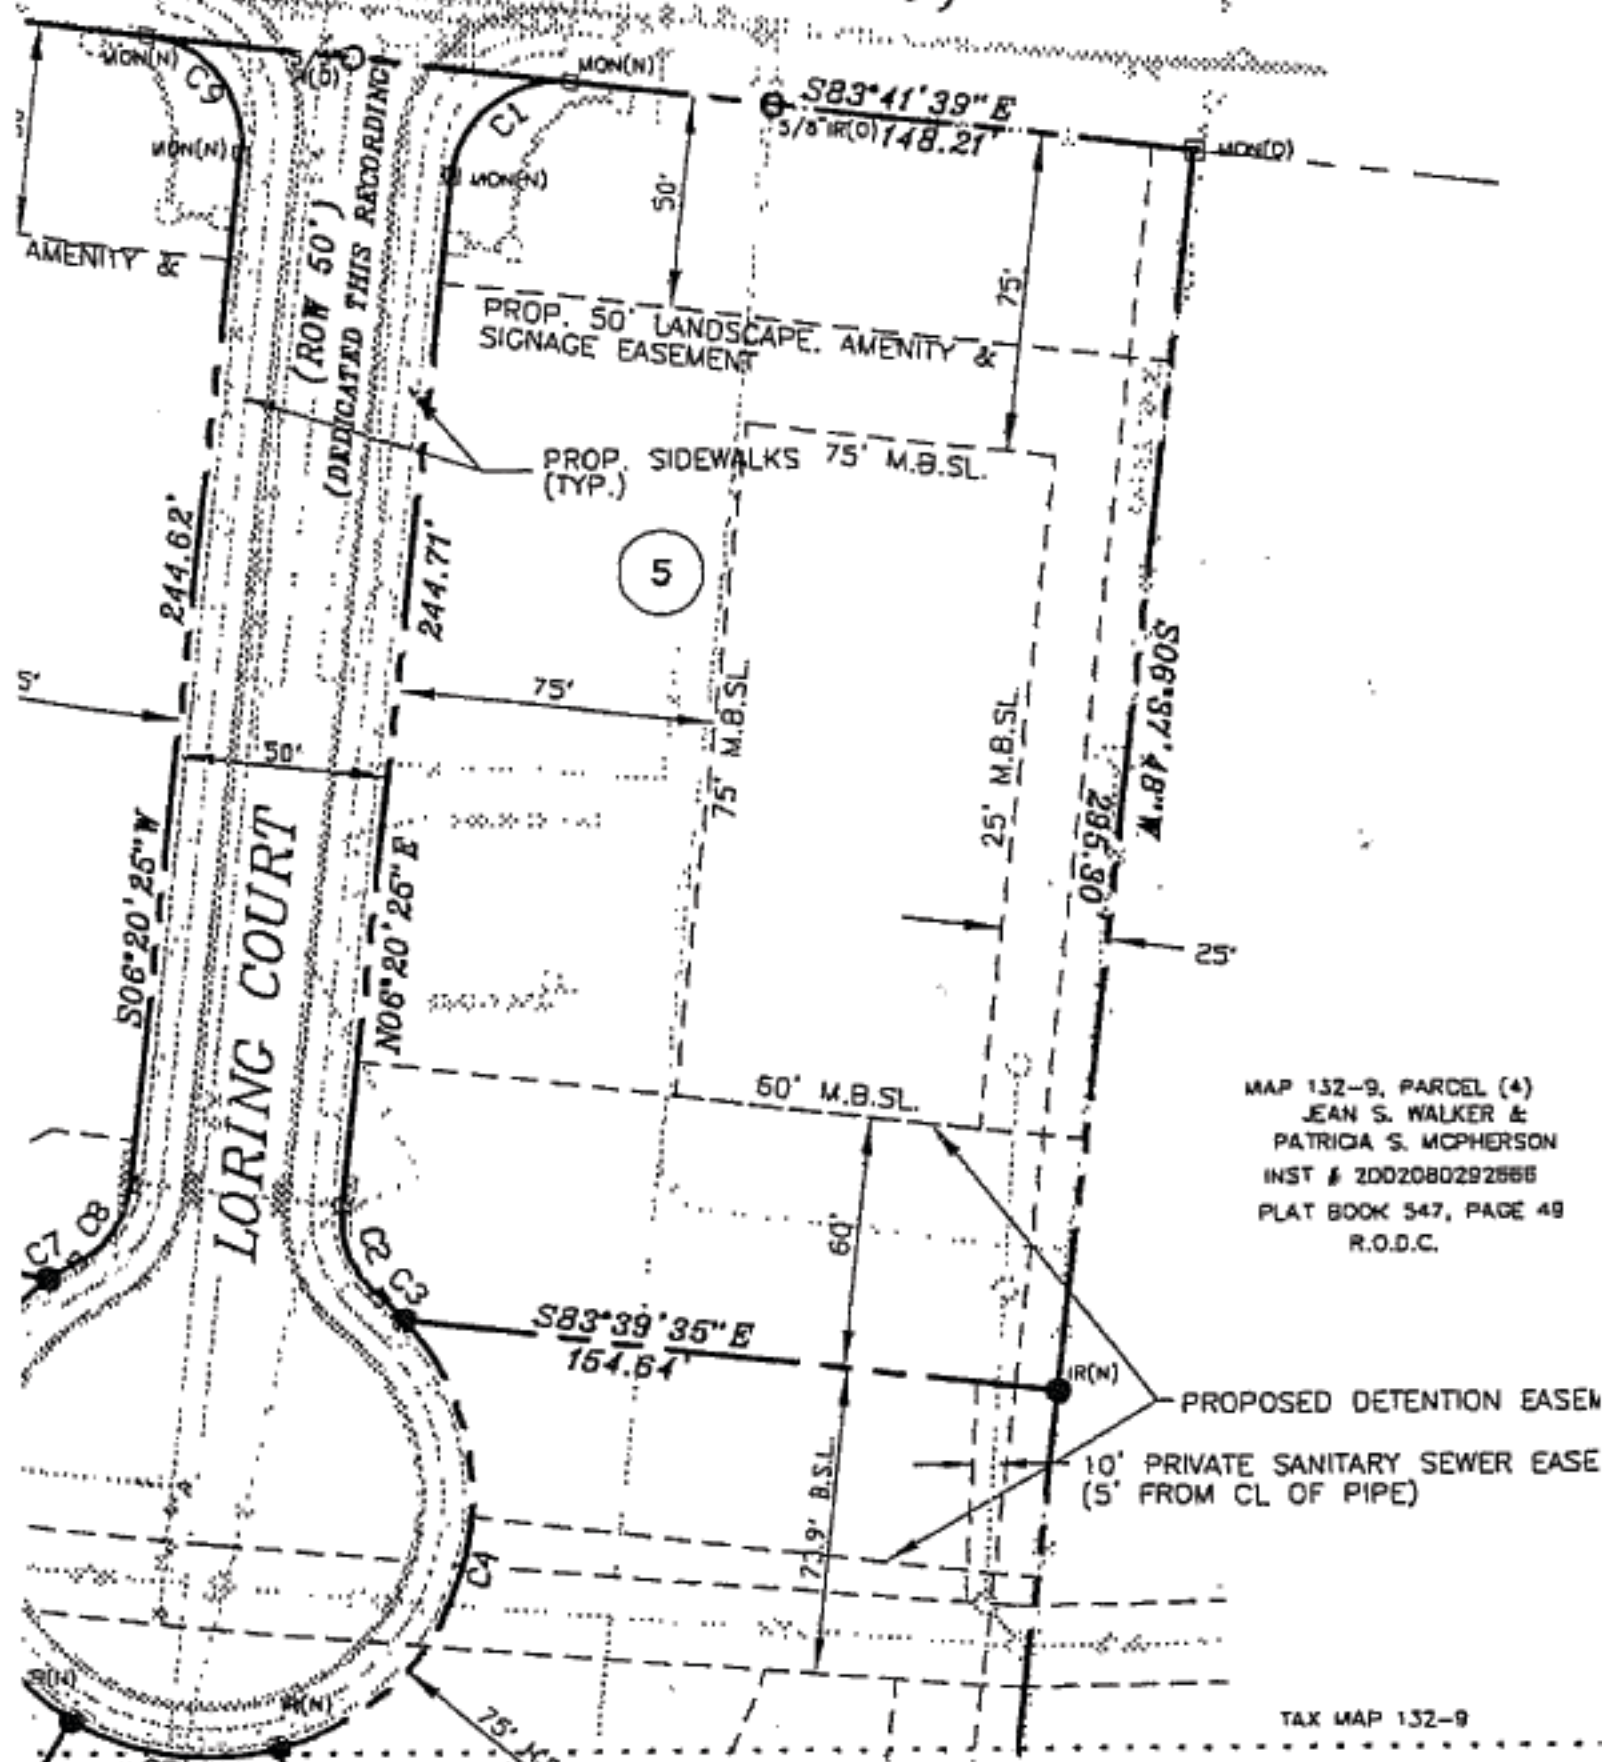

(ROW 50')
(DEDICATED THIS RECORDING)

PROP. 50' LANDSCAPE, AMENITY & SIGNAGE EASEMENT

PROP. SIDEWALKS 75' M.B.S.L.

5

S06°37'48" W
296.30'

MAP 152-9, PARCEL (4)
JEAN S. WALKER &
PATRICIA S. MCPHERSON
INST # 2002080292888
PLAT BOOK 547, PAGE 49
R.O.D.C.

PROPOSED DETENTION EASEMENT
10' PRIVATE SANITARY SEWER EASE
(5' FROM CL OF PIPE)